


Ing. M. Lacko
07/2019

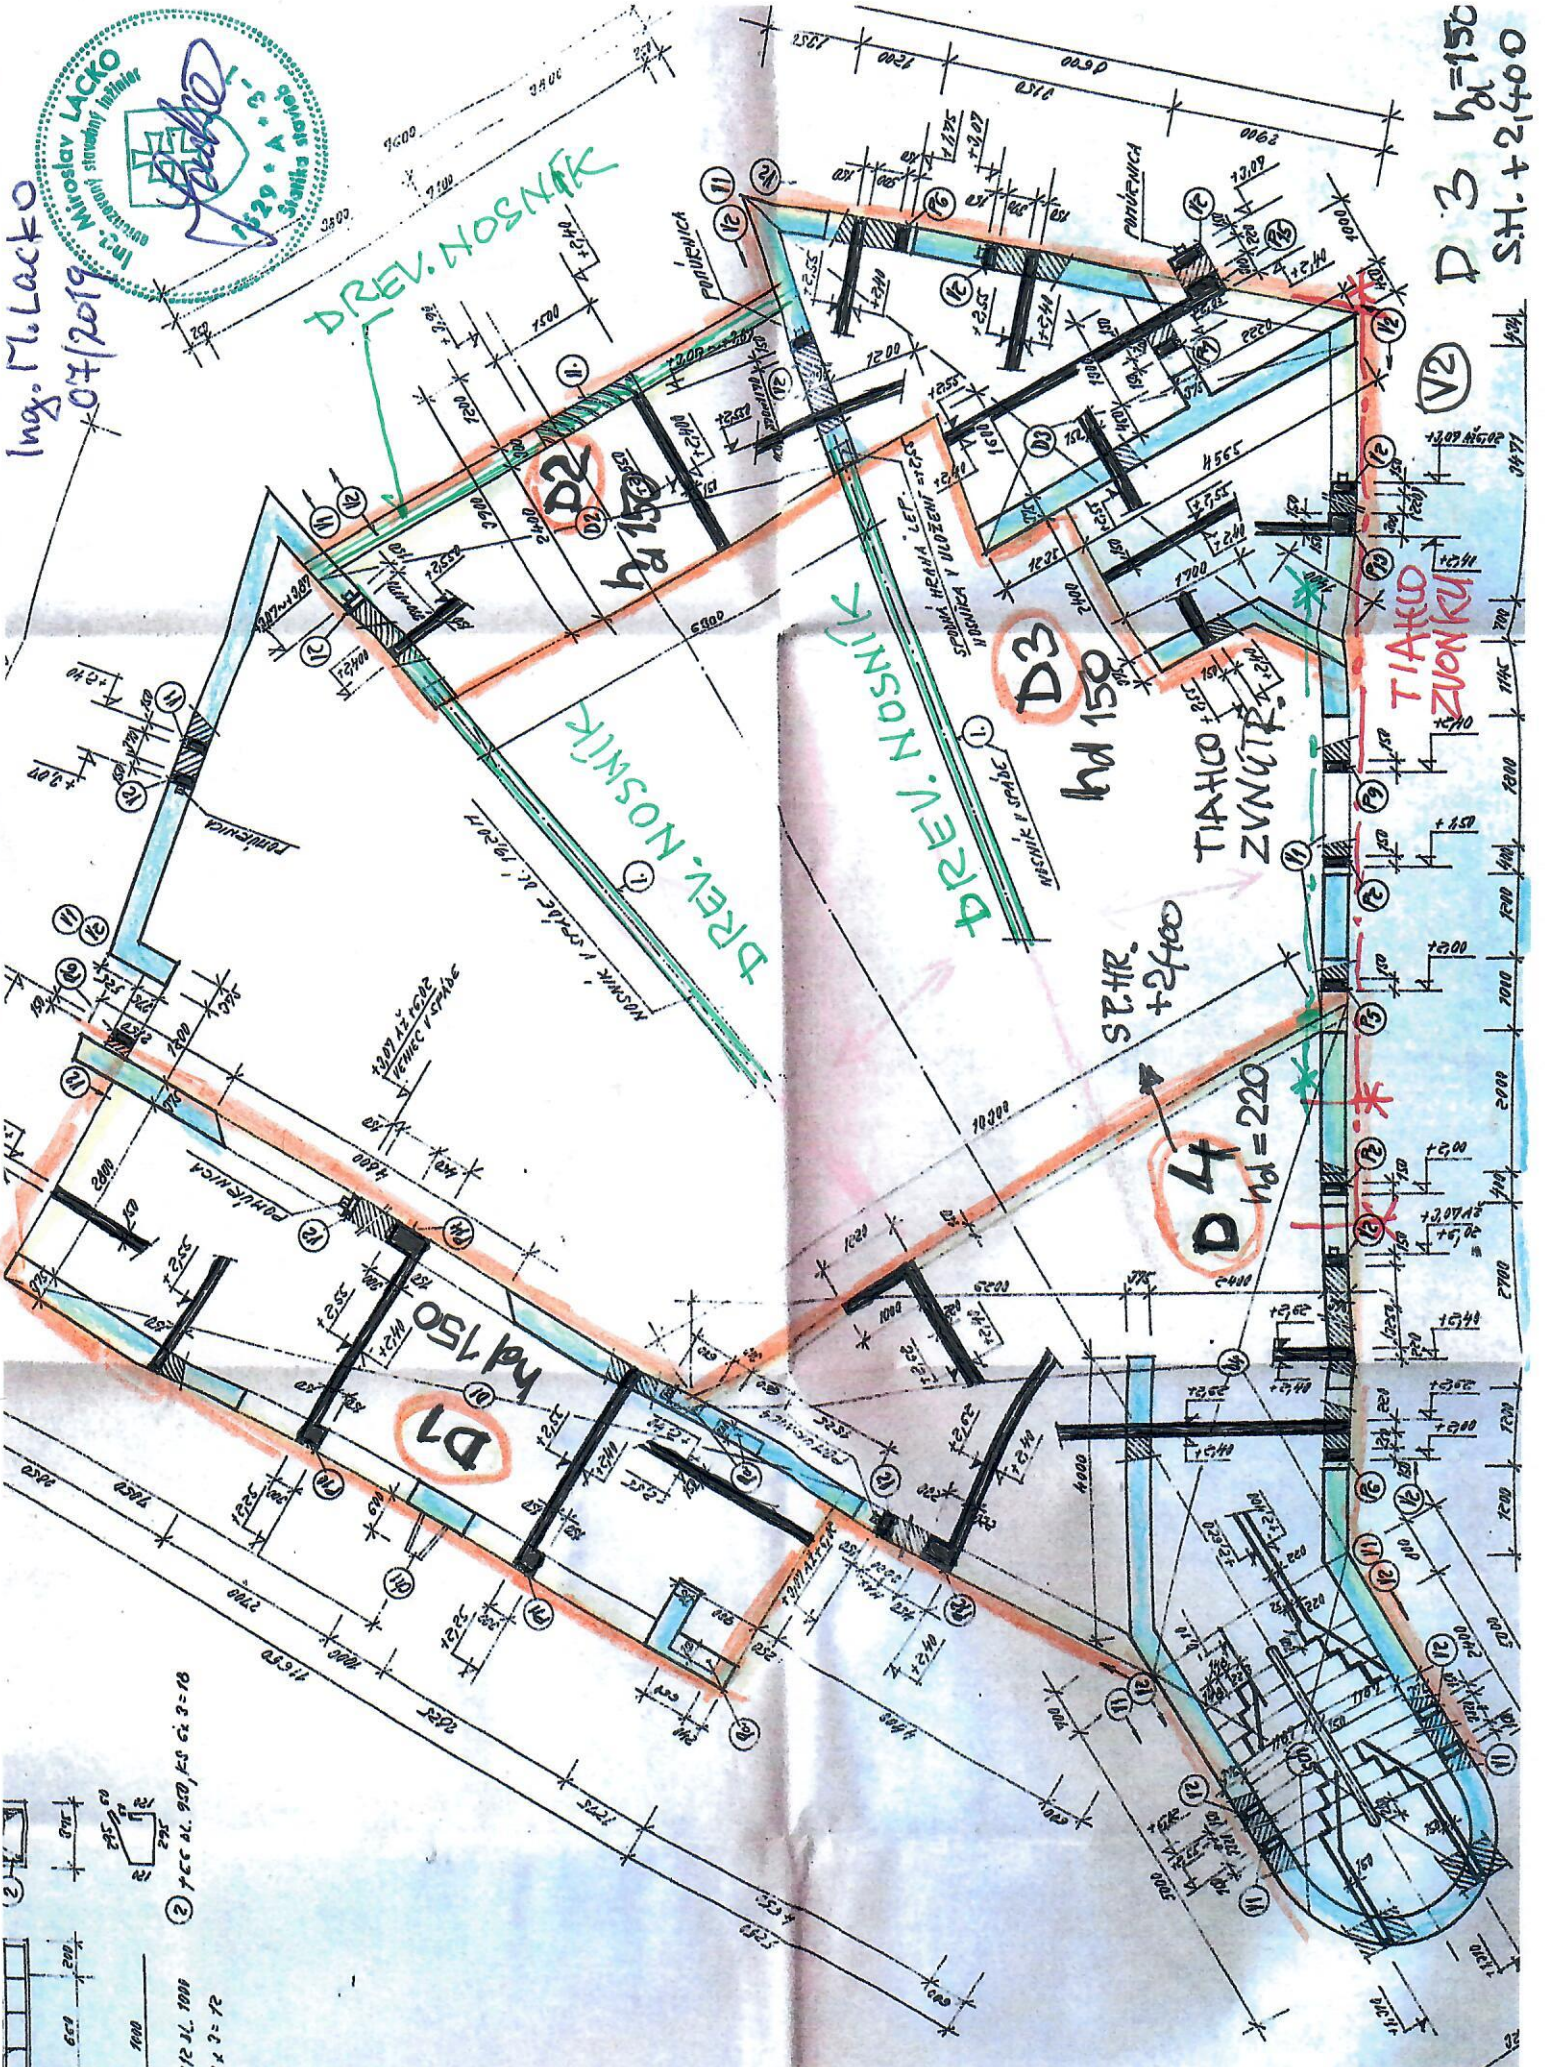

- ① 4 x 112 JL 1000 KS 4 x 3 = 12
- ② 7 KS AL 950 KS 6 x 3 = 18

Príloha č.1
09/2019 Ing. LACKO

V2 D 3 h=150
SH. +2400